

# SUNCITY ANTARA



Explore Endless Possibilities,  
Where Souls Come Alive!



Prem Mandir



Banke Bihari Temple



Iskcon Temple



Maa Vaishno Devi Temple  
**AND MANY MORE...**

# Vrindavan: A holistically Vibrant Space

---

Vrindavan, a sacred haven steeped in the legacy of Lord Krishna, beckons seekers of divinity and modernity alike. Evolving into a thriving trade hub, it offers a unique blend of tradition and progress. Enriched by its enchanting history, Vrindavan stands as a revered pilgrimage site, drawing devotees worldwide in pursuit of enlightenment.

Its major temples, including Banke Bihari and Prem Mandir, pulse with spiritual fervor, while a burgeoning wave of hi-tech advancement adds new allure to this timeless city. It is a place that celebrates the festival of colours in an enthralling way and is appraised round the world.



**100 MIN**  
GURUGRAM



**120 MIN**  
DELHI



**110 MIN**  
NOIDA



Suncity Anantam Entry

## Suncity Anantam

A modern, dynamic, self-sustained and futuristic social lifestyle model based on the premise of environment-friendliness and smart living at **Vrindavan on NH-2**. An urbane setup for the modern individuals and their families looking for a safe, sustainable & tranquil second home.

A township spreaded over **368 Acres** (Approx.)

- Includes Villas, Plots and Roads internally connecting to Retail Space.
- One of the largest clubs of **60,000 sq.ft.** inculcating all luxury amenities
- Vicinity to largest townships nearby.
- Enriched with multiple sports amenities.
- Wide oasis of **65 green parks** and **17 waterbodies.**





GLA UNIVERSITY

NH 2

DEVI ATAS ROAD

GARUN GOVIND MARG

100 FT. ROAD

SUNCITY ANANTAM

CHANDRODAYA TEMPLE

PREM MANDIR

BANKEY BIHARI

SHRI RANGNATH TEMPLE

ISKON TEMPLE

CHHTIKRA ROAD

PRIYAKANTJU TEMPLE

MAA VESHNO DEVI TEMPLE

TOWARDS AGRA

YAMUNA RIVER

YAMUNA EXPRESSWAY



NH 2

SHRI KRISHNA TEMPLE

SHRI KRISHNA JANBHUMI

SHRI DWARIKADHISH TEMPLE

SHRI BHUTESHWAR MAHADEV TEMPLE

RADHA KRISHNA MANDIR

MATHURA BUS STAND

NH 2

MATHURA RLY. STATION


MATHURA REFINERY

# Location Advantage

- 1 KM Chandrodaya Mandir
- 2.5 KM Maata Vaishno Devi & Priya Kant Ju/Lotus Temple
- 5 KM Prem Mandir
- 5.5 KM Iskcon Temple
- 6 KM Bankey Bihari Mandir
- 4 KM GLA University
- 10 KM KD Medical College



Map Not to Scale

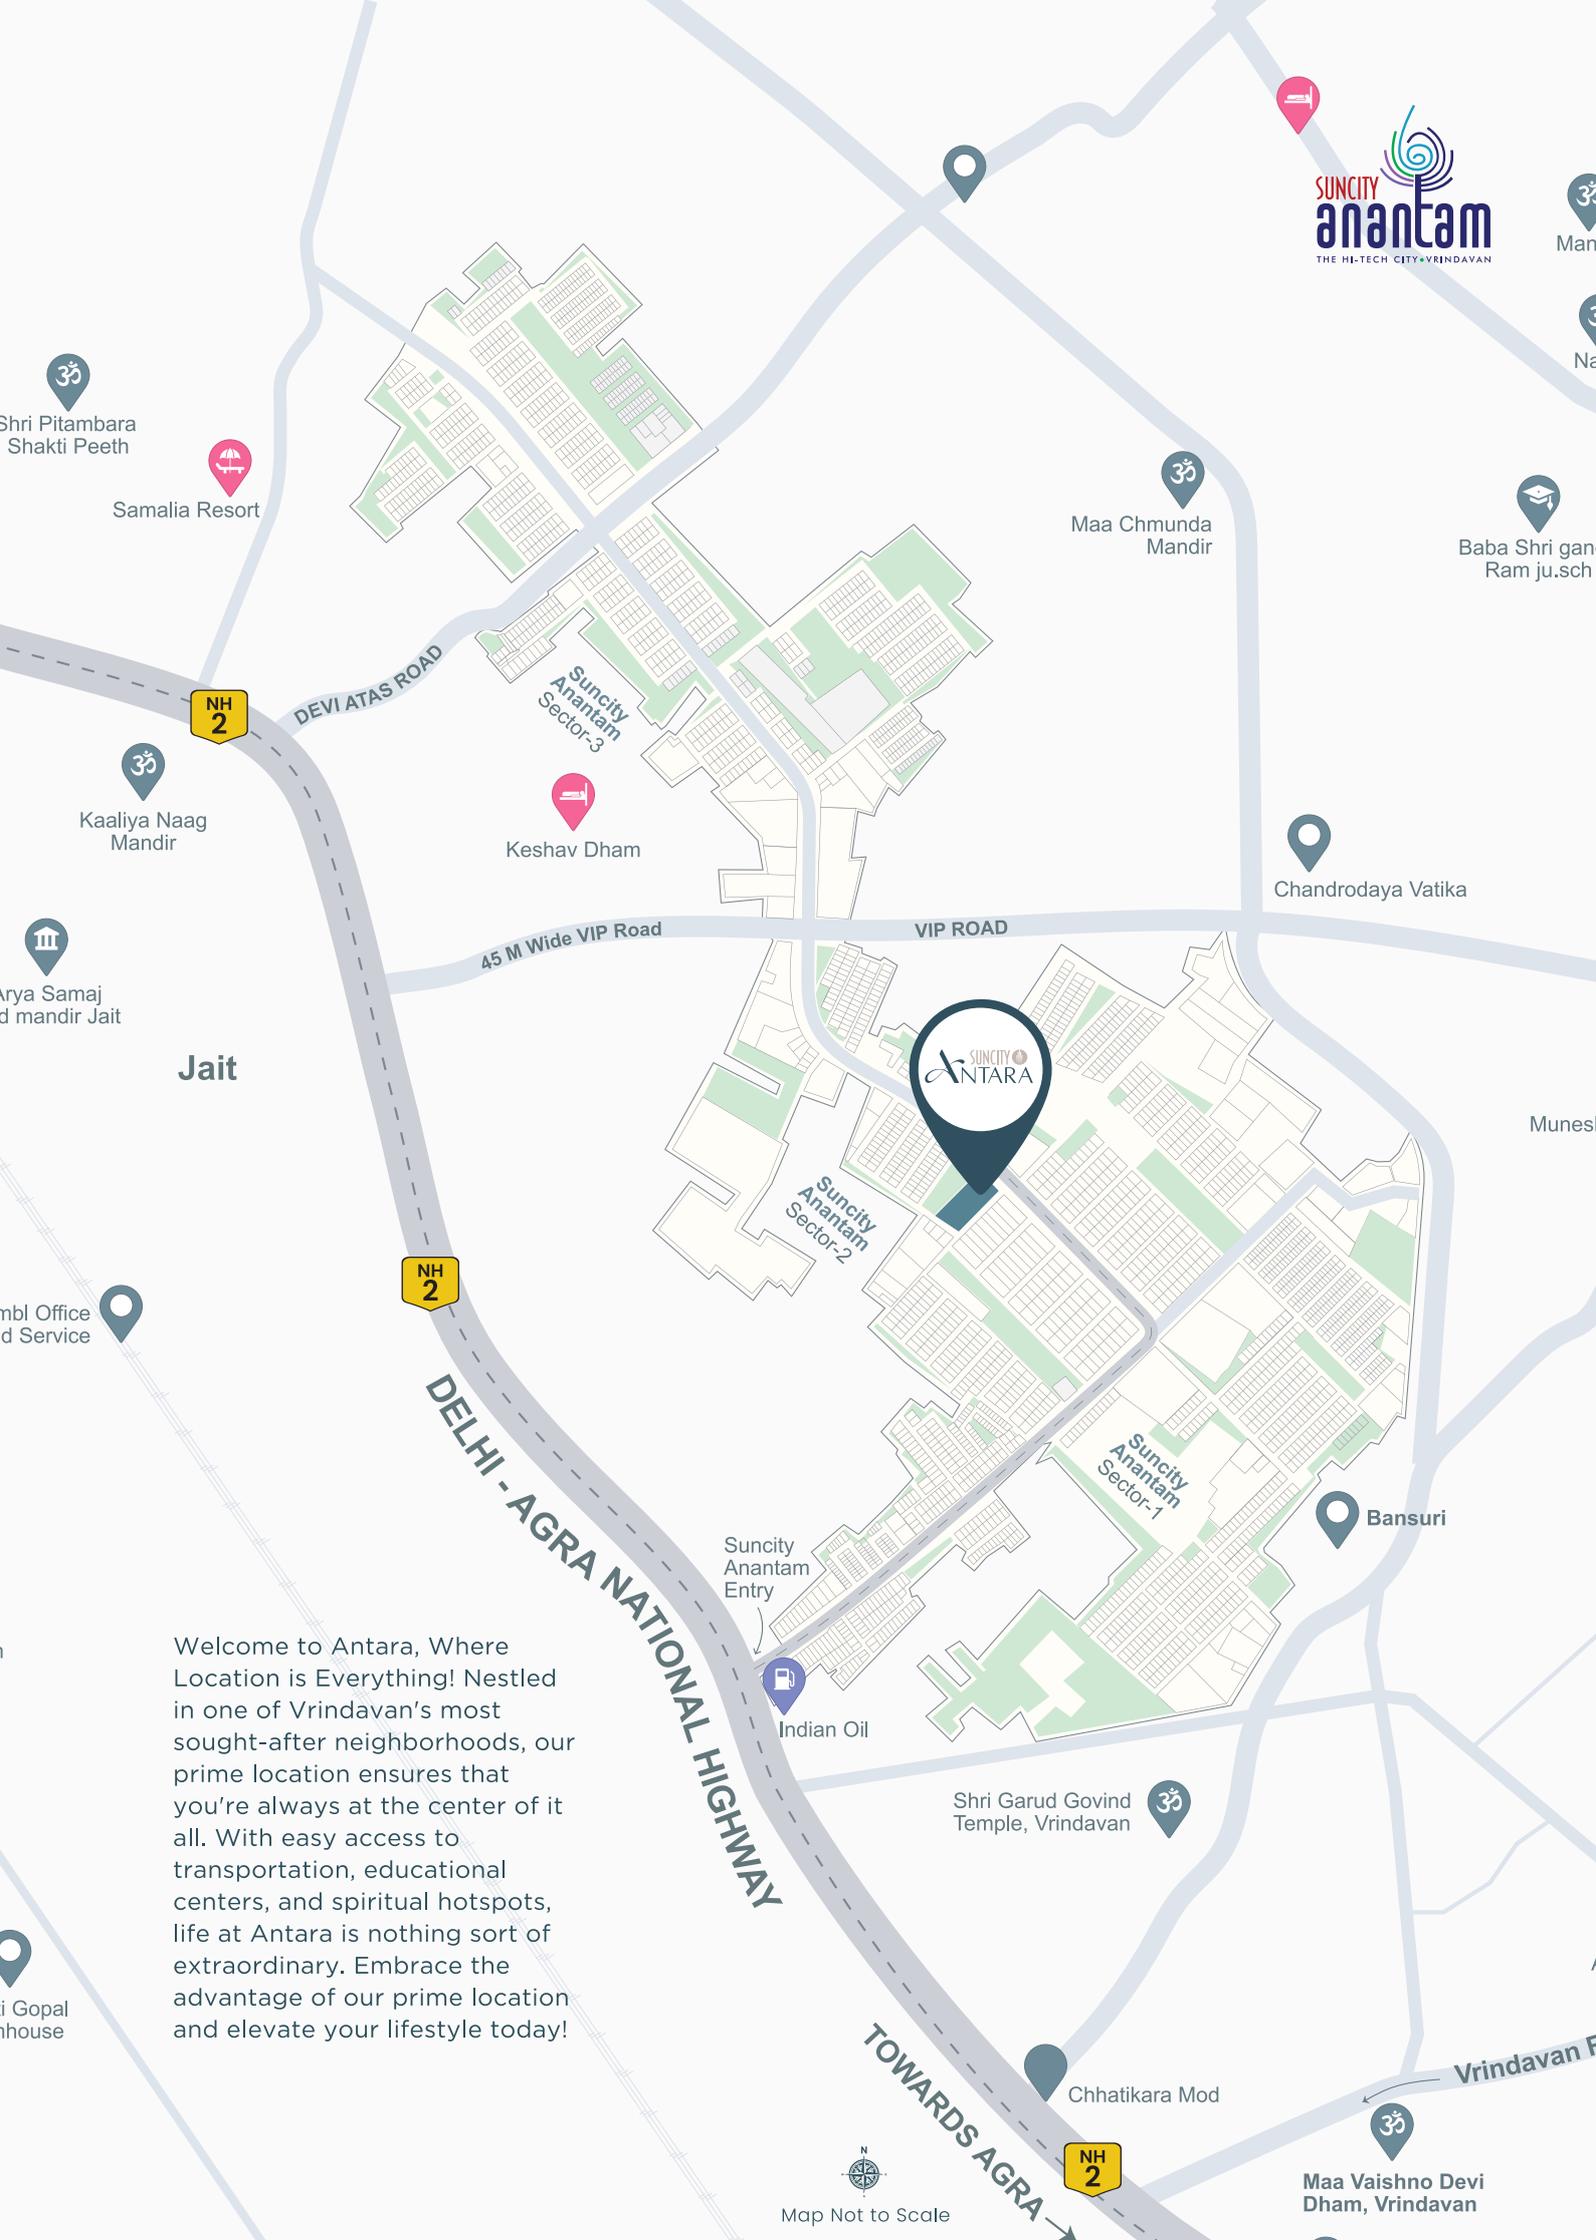

Welcome to Antara, Where Location is Everything! Nestled in one of Vrindavan's most sought-after neighborhoods, our prime location ensures that you're always at the center of it all. With easy access to transportation, educational centers, and spiritual hotspots, life at Antara is nothing sort of extraordinary. Embrace the advantage of our prime location and elevate your lifestyle today!



# Live in Peace with Lord in Contemporary Studio-apartments!

Welcome to the pious city Vrindavan, here the roads take you to sanity. Marking the pace of life, Suncity Hi-tech Projects brings you yet another charm, where divinity relies within- **ANTARA** "explore endless possibilities, where souls come alive!"

**SUNCITY**  
**ANTARA**



# Extraordinary & Pious Beyond Expectations

---

Presenting the epitome of elegance and triumph, the Antara stands tall on the holy land of Lord Krishna. This premium apartment and retail space project is located at NH-2, Suncity Anantam, Vrindavan.


The project redefines functionality and lavishness that offers a seamless blend of modern design along with strategic convenience under the divine aura of Lord Krishna.



# Unveil a World of Shopping Excitement at Vrindavan's First Retail Oasis



Calm Your  
Shopping Spree  
in Vrindavan's  
Retail Heaven

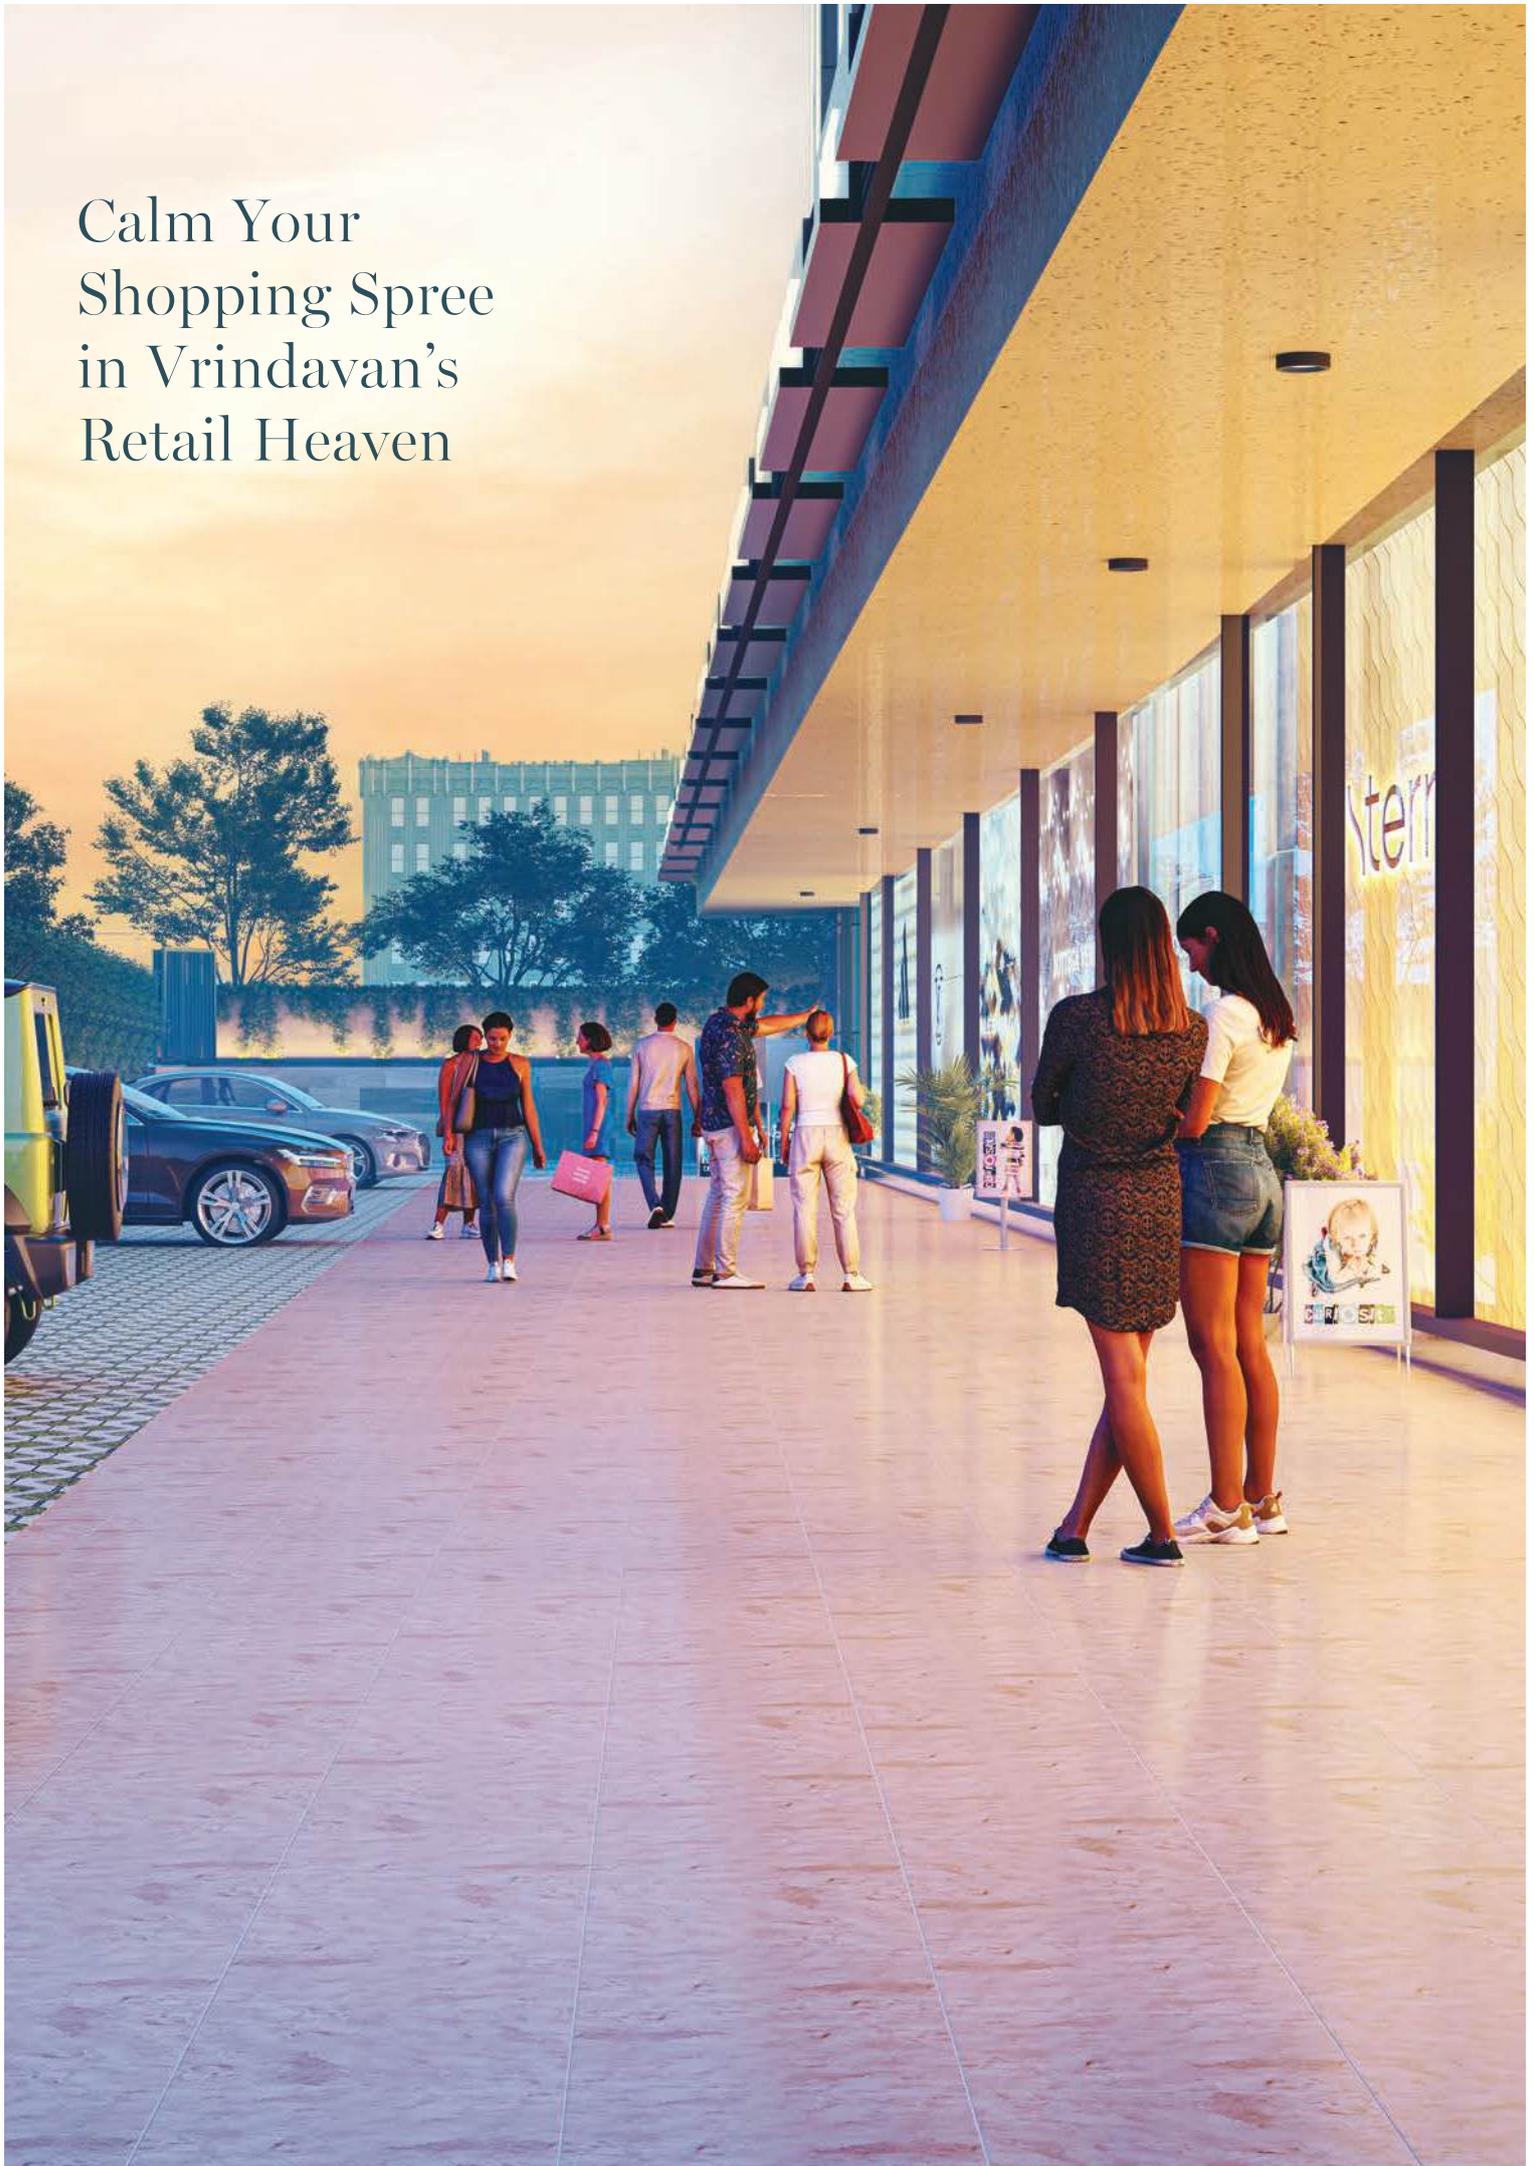

# Where Retail Dreams Find Their Perfect Space

---



ATM



Clinics



Tour & Travels



Salon



Coffee Shop



Cosmetic shop



Bakery



Interior Home decor



Courier Service



Boutique



General Store



Garment Shop



Dry Cleaner

and many more.....



# Discover the Essence of Studio Living



Stock Images

# Move Into the World of Divinity!

---

Antara- Where you reside in deep communion with the Lord & dwell in a modern way within the holy land.



# Epitome of Elegance and Triumph

---

**LUXURY BEDROOM**  
WITH ALL IN-HOUSE AMENITIES



Artistic Impression

# Discover the Essence of Opulent Living

---

**SPACIOUS LIVING AREA**  
TO ENJOY YOUR FAMILY TIME



Artistic Impression


# Ensuring Your Comfort and Convenience

---

**A GRANDEUR SPACE**  
TO PLEASE YOUR COOKING SKILLS



Artistic Impression

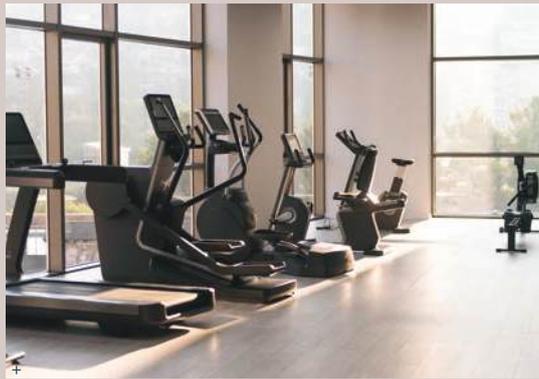

and many more.....

# Journey of Opulence: Signature Luxury Offerings

---

Experience opulence like never before at Antara!  
From our techno gym to exclusive swimming pool,  
every amenity is crafted to elevate your lifestyle.  
Welcome to luxury living at its finest.



Stock Images

# FLOOR PLAN

## LOWER GROUND FLOOR

### RETAIL SPACE



Unit No.	Salable Area (sq.ft.)
LG- 1	460
LG- 2	472
LG- 3	468
LG- 4	460
LG- 5	462
LG- 6	444
LG- 7	468
LG- 8	468
LG- 9	456
LG- 10	450
LG- 11	468
LG- 12	468
LG- 13	456
LG- 14	450
LG- 15	468
LG- 16	468
LG- 17	474
LG- 18	468
LG- 19	478
LG- 20	470
LG- 21	382
LG- 22	376
LG- 23	450
LG- 24	450
LG- 25	450
LG- 26	450
LG- 27	464
LG- 28	458
LG- 29	468
LG- 30	460
LG- 31	464
LG- 32	470
LG- 33	460
LG- 34	464
LG- 35	450
LG- 36	450
LG- 37	450
LG- 38	450
LG- 39	380
LG- 40	384
LG- 41	472
LG- 42	478
LG- 43	470
LG- 44	474
LG- 45	468
LG- 46	468
LG- 47	454
LG- 48	458
LG- 49	468
LG- 50	468
LG- 51	454
LG- 52	458
LG- 53	468
LG- 54	468
LG- 55	454
LG- 56	462






**1 BHK**  
**SERVICE APARTMENT**  
TYPICAL 3D LAYOUT PLAN



# FLOOR PLAN

## FIRST FLOOR

1 BHK  
SERVICE APARTMENT

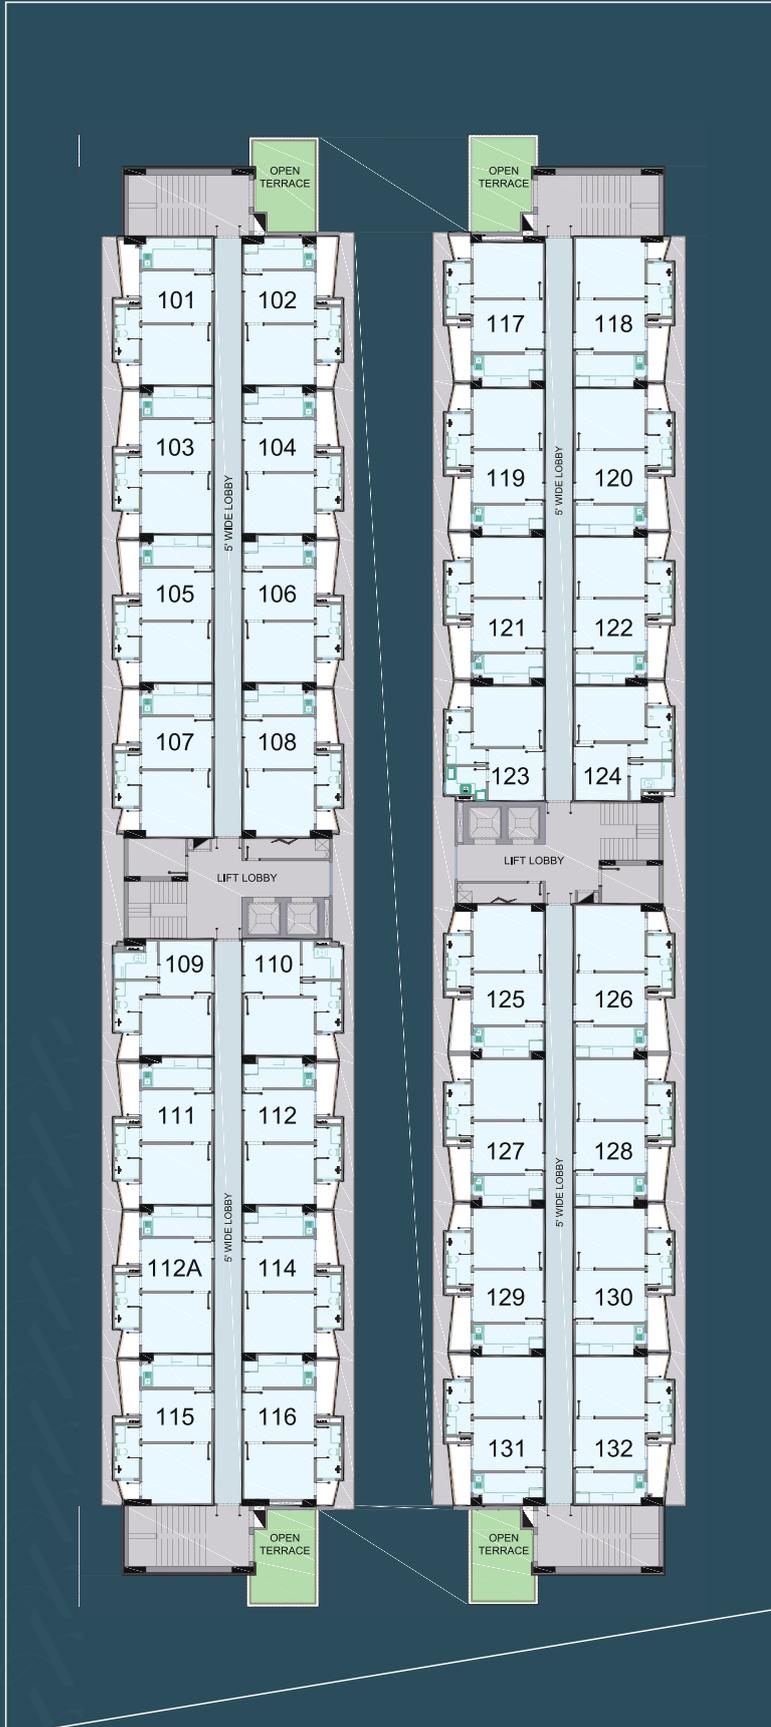


Unit No.	Salable Area (sq.ft.)
101	616.39
102	608.20
103	619.67
104	609.84
105	613.11
106	609.84
107	631.15
108	622.95
109	537.70
110	536.07
111	611.48
112	609.84
112A	614.75
114	609.84
115	621.31
116	601.64
117	601.64
118	621.31
119	609.84
120	613.11
121	606.56
122	611.48
123	527.87
124	524.59
125	624.59
126	631.15
127	609.84
128	613.11
129	616.39
130	613.11
131	608.20
132	616.39



# FLOOR PLAN

## SECOND FLOOR

1 BHK  
SERVICE APARTMENT

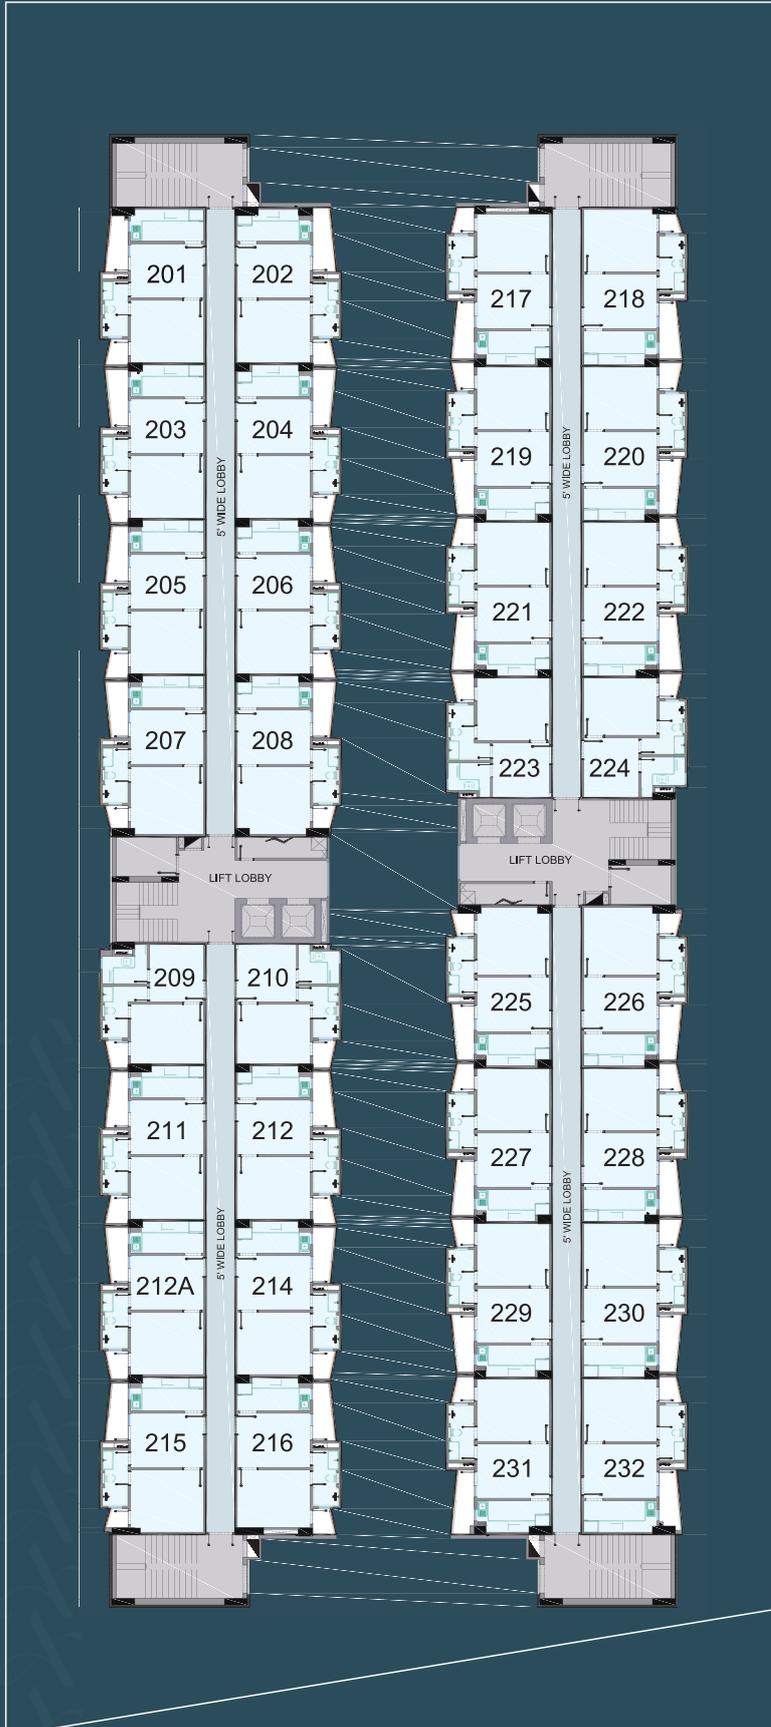


Unit No.	Salable Area (sq.ft.)
201	616.39
202	608.20
203	619.67
204	609.84
205	613.11
206	609.84
207	631.15
208	622.95
209	537.70
210	536.07
211	611.48
212	609.84
212A	614.75
214	609.84
215	621.31
216	601.64
217	601.64
218	621.31
219	609.84
220	613.11
221	606.56
222	611.48
223	527.87
224	524.59
225	624.59
226	631.15
227	609.84
228	613.11
229	616.39
230	613.11
231	608.20
232	616.39



# FLOOR PLAN

## THIRD FLOOR

1 BHK  
SERVICE APARTMENT

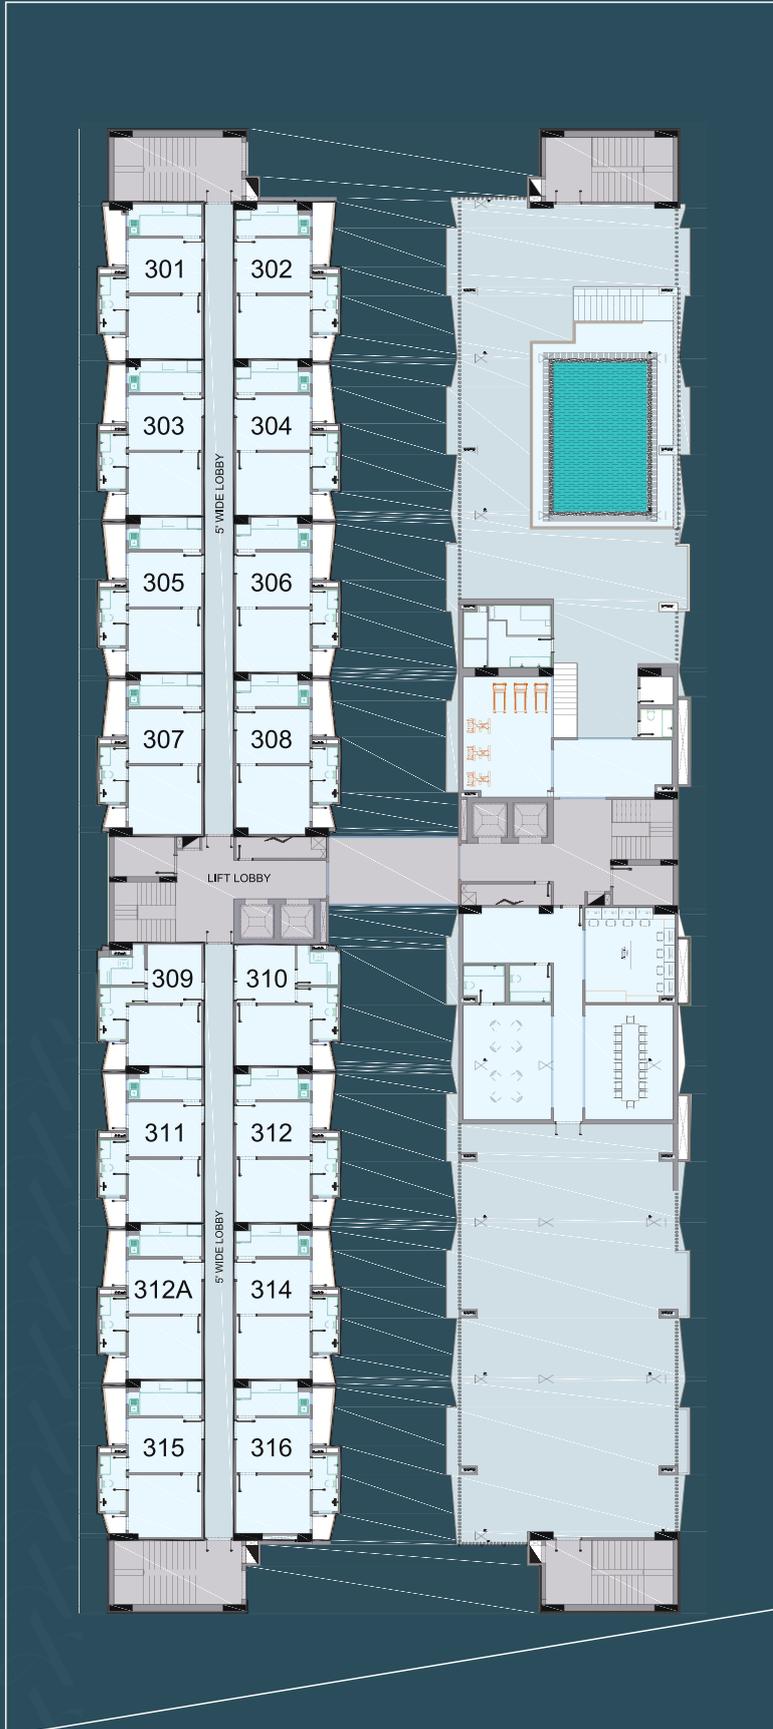


Unit No.	Salable Area (sq.ft.)
301	616.39
302	608.20
303	619.67
304	609.84
305	613.11
306	609.84
307	631.15
308	622.95
309	537.70
310	536.07
311	611.48
312	609.84
312A	614.75
314	609.84
315	621.31
316	601.64



# FLOOR PLAN

## FOURTH FLOOR

1 BHK  
SERVICE APARTMENT

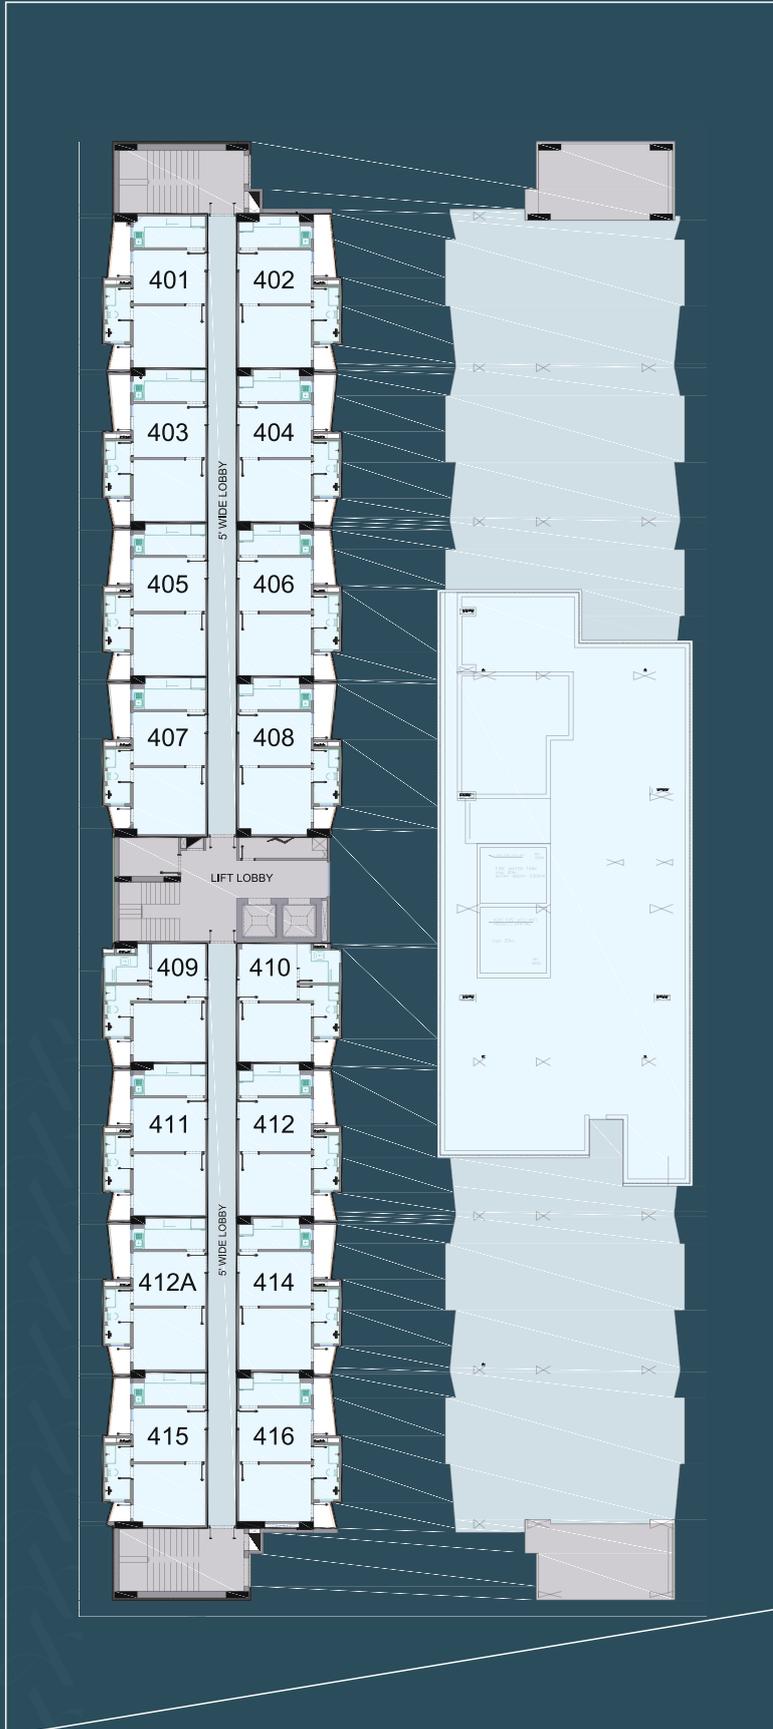


Unit No.	Salable Area (sq.ft.)
401	616.39
402	608.20
403	619.67
404	609.84
405	613.11
406	609.84
407	631.15
408	622.95
409	537.70
410	536.07
411	611.48
412	609.84
412A	614.75
414	609.84
415	621.31
416	601.64



# FLOOR PLAN

## FIFTH FLOOR

1 BHK  
SERVICE APARTMENT

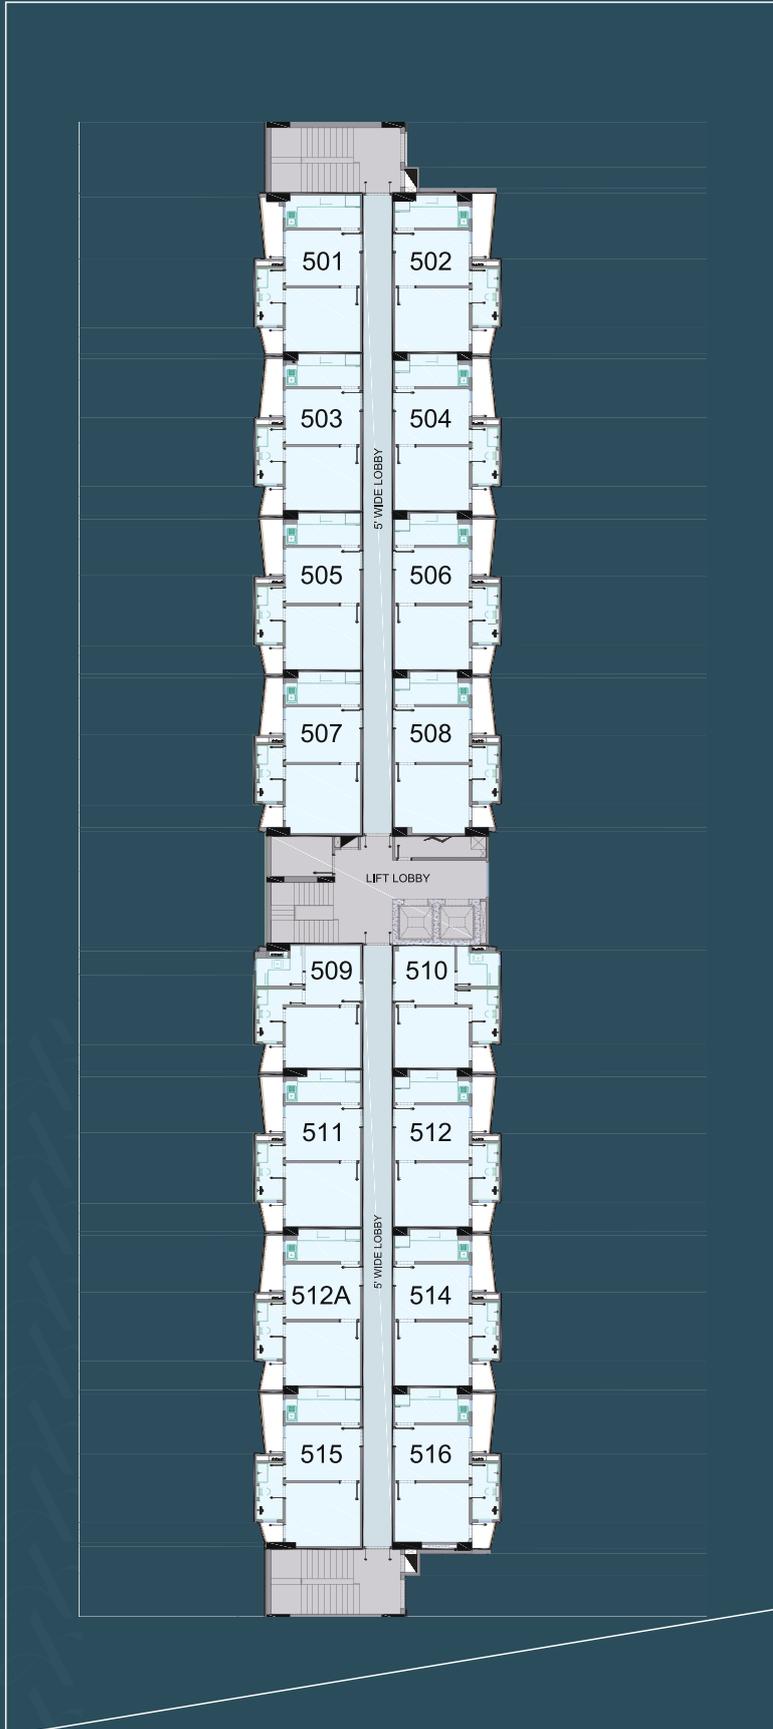

Unit No.	Salable Area (sq.ft.)
501	616.39
502	608.20
503	619.67
504	609.84
505	613.11
506	609.84
507	631.15
508	622.95
509	537.70
510	536.07
511	611.48
512	609.84
512A	614.75
514	609.84
515	621.31
516	601.64



**FOOTPRINTS IN INDIA  
UNTIL 2023**

**GURUGRAM**

SUNCITY TOWNSHIP  
THE EMPIRE  
TIME TOWER  
TRADE TOWER  
SUCCESS TOWER  
BUSINESS TOWER  
LA LAGUNE  
ESSEL TOWERS  
AVENUE 102  
AVENUE 76  
PLATINUM TOWERS  
SUNCITY VATSAL VALLEY  
SUNCITY SCHOOL  
SUNCITY SCHOOL 45

**DELHI**

VASANT SQUARE MALL DELHI  
CROSSRIVER MALL DELHI

**PANCHKULA**

SUNCITY PARIKRAMA

**BADDI**

SUNCITY BADDI

**JAIPUR**

SUNCITY JAIPUR  
TRITON MALL  
JEWEL OF INDIA  
HORIZON TOWER  
JEWEL TOWER  
JEWEL FARMS

**VRINDAVAN**

SUNCITY ANANTAM  
SUNCITY ANTARA

**SOLAN**

SUNCITY SOLAN HILLS

**INDORE**

SUNCITY VISTARA

**INDORE**

SUNCITY VISTARA

**ROHTAK**

SUNCITY ROHTAK  
SUNCITY HEIGHTS

**KAITHAL**

SUNCITY KAITHAL

**REWARI**

SUNCITY REWARI

**REWARI**

SUNCITY REWARI



**30+ YEARS**  
OF LEGACY



**1 CR. SQ. MTR**  
OF TIMELY DELIVERY



**14 CITIES**  
IMPRINTS



**2 LAKHS**  
TRUST OF PEOPLE



**30+ PROJECTS**  
OF EXPERIENCE





RERA REG NO. : UPRERAPRJ356937

Registered Office: LGF- 10, Vasant Square,  
Plot- A, Sector- B Pocket- V, Community  
Centre, Vasant Kunj, New Delhi- 110070  
CIN : U45201DL2005PTC143613

Corporate Office: Suncity Business Tower  
Second Floor, Golf Course Road, Sector- 54,  
Gurgaon, Haryana- 122002  
Ph. 0124-4691000 Fax : 0124-4691010

Site Address: Suncity Antara, Sector-2,  
Suncity Anantam, NH -2  
Vrindavan, Mathura, UP- 281402

 **0124 4691 000**

 **info@suncityprojects.com**

 **www.suncityprojects.com**

Disclaimer: All floor plans, layout plans, amenities, elevations and specifications are purely conceptual & illustrative and not a legal offering and are subject to necessary approvals from competent authorities; also are subject to change by the company/ architect or competent authority from time to time if so warranted by the circumstances. (1 Square meter = 10.7639 Square feet & 1 Hectare = 2.47105 Acre)